


CLYDE ROAD

MAIN ROAD


NEW PARKING EMBAYMENT



garden
47.3m²

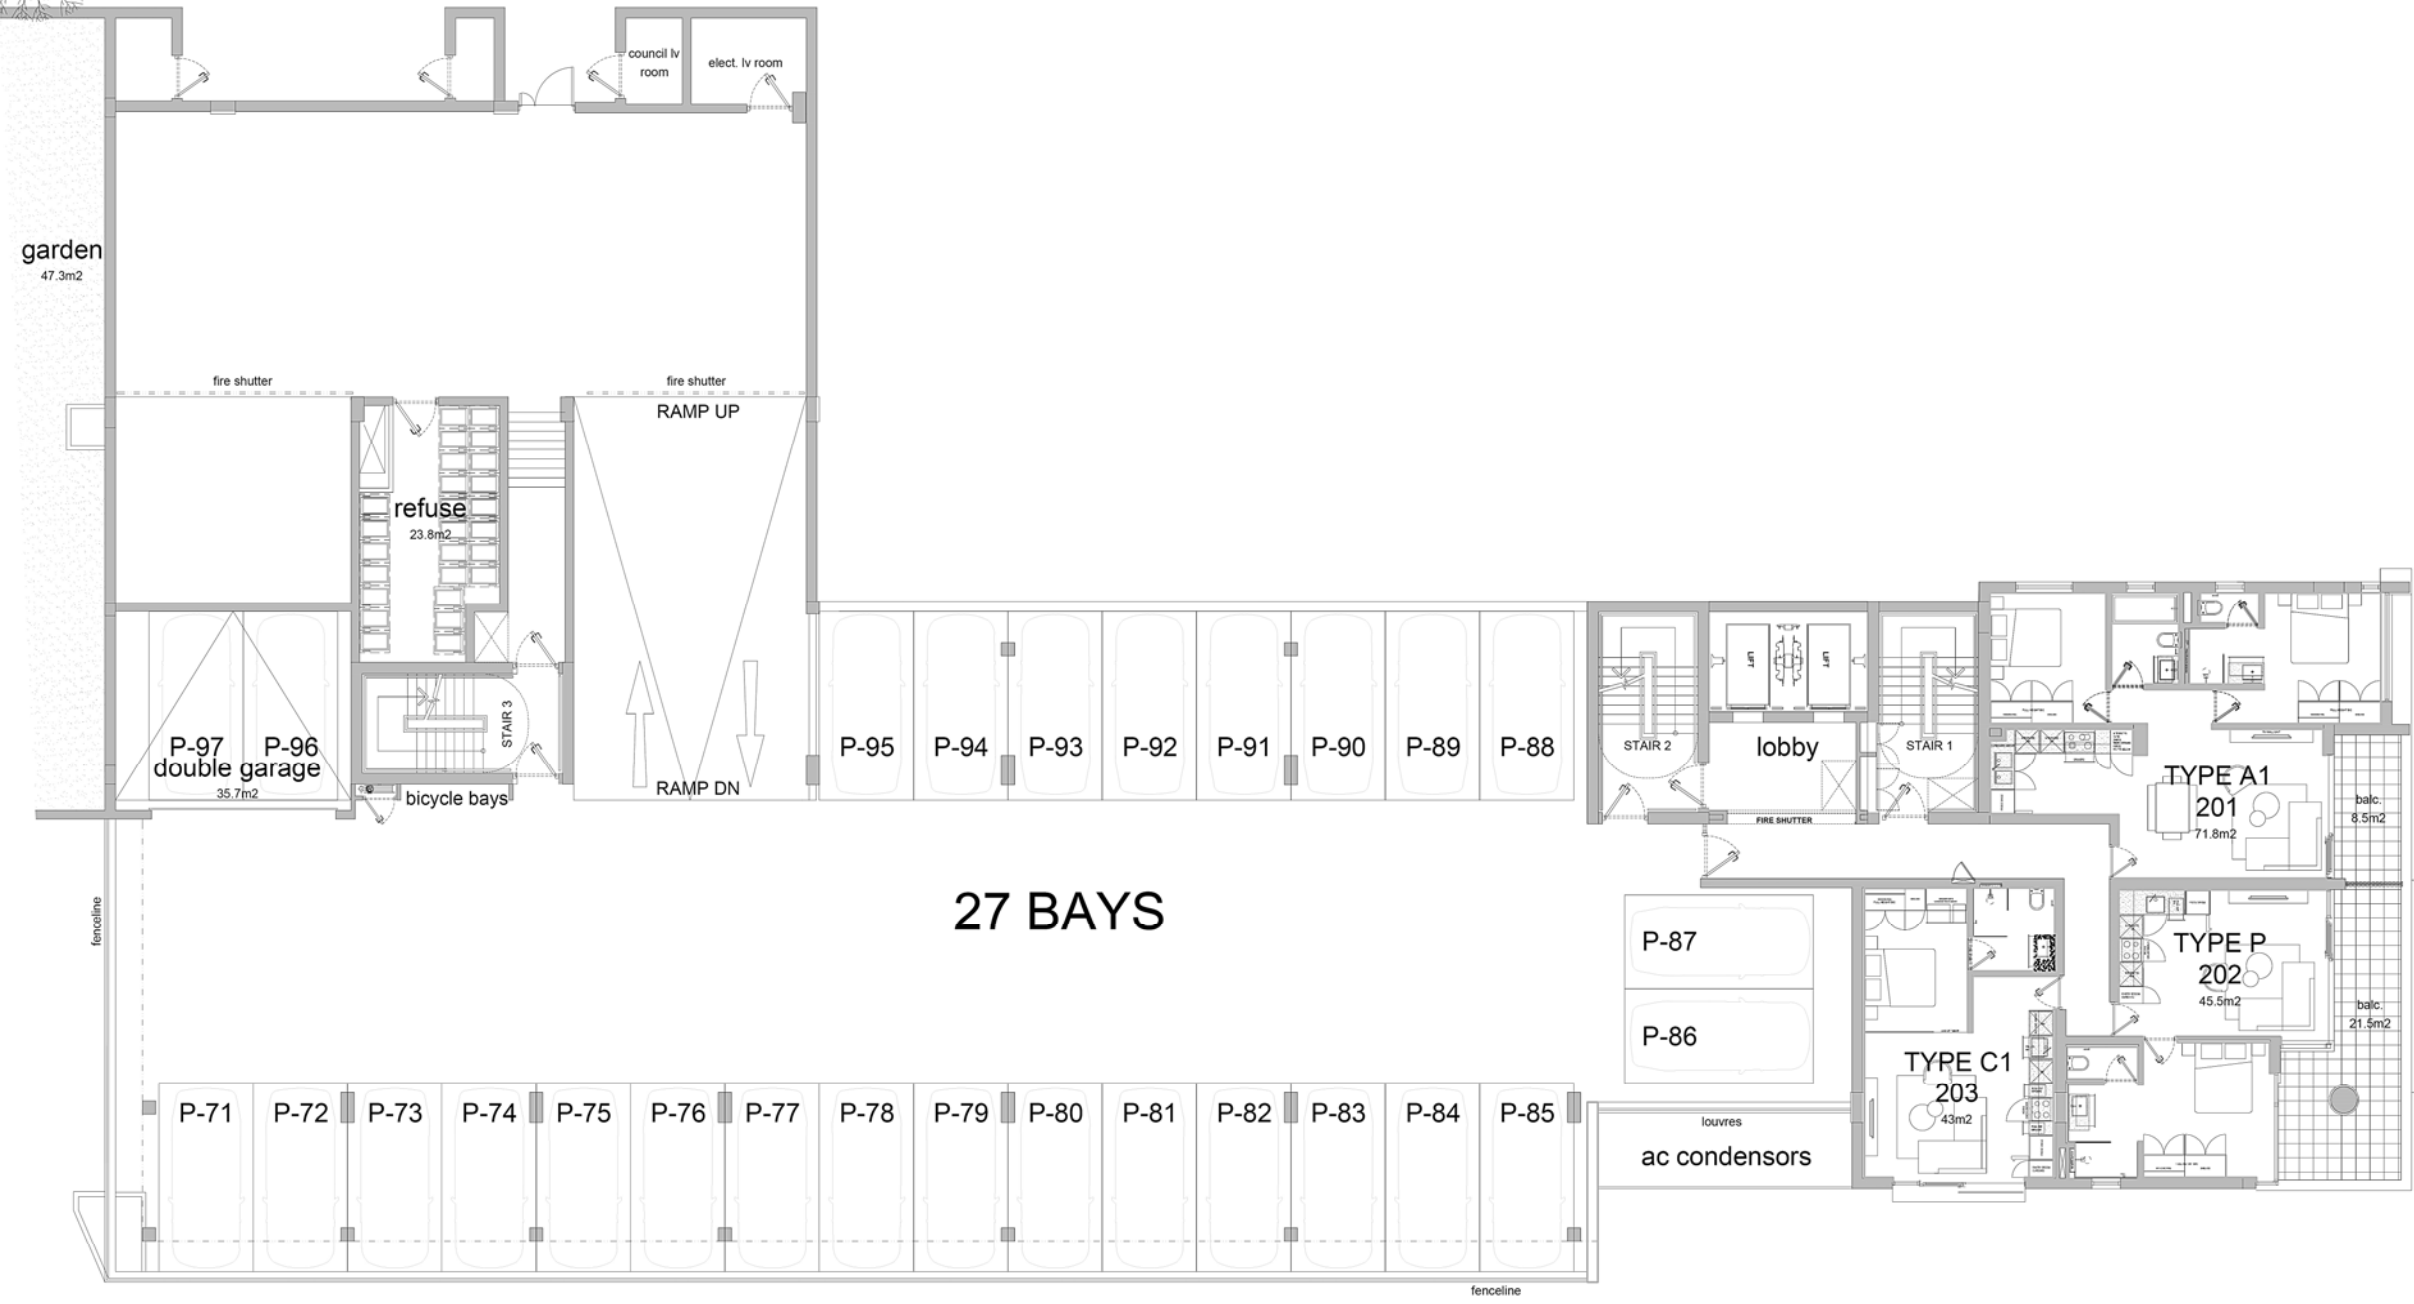

27 BAYS

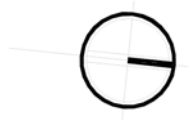

LEVEL 02 SCALE 1:200 (@ A3)

169 MAIN ROAD GREENPOINT - PROPOSED RESIDENTIAL DEVELOPMENT: ERF 2099 GREENPOINT
UNIT FLOOR PLATES 06/03/2018

